





scala: 1:50

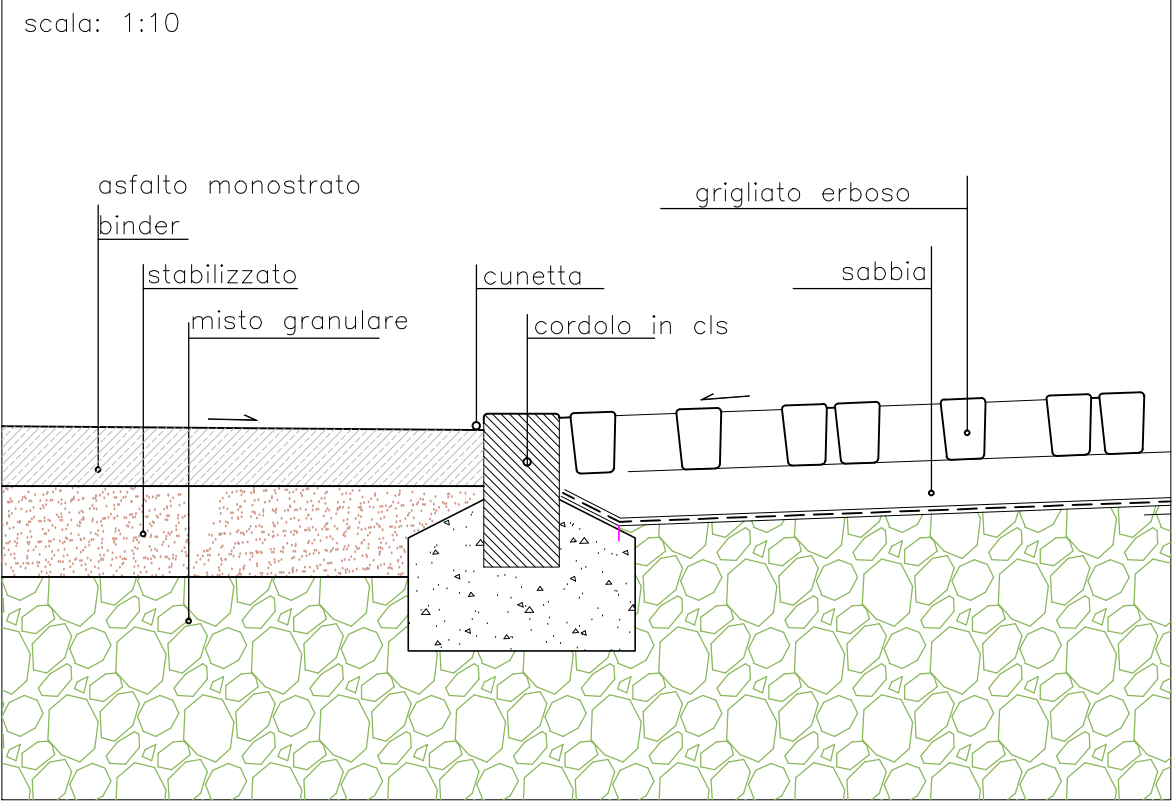

scala: 1:10

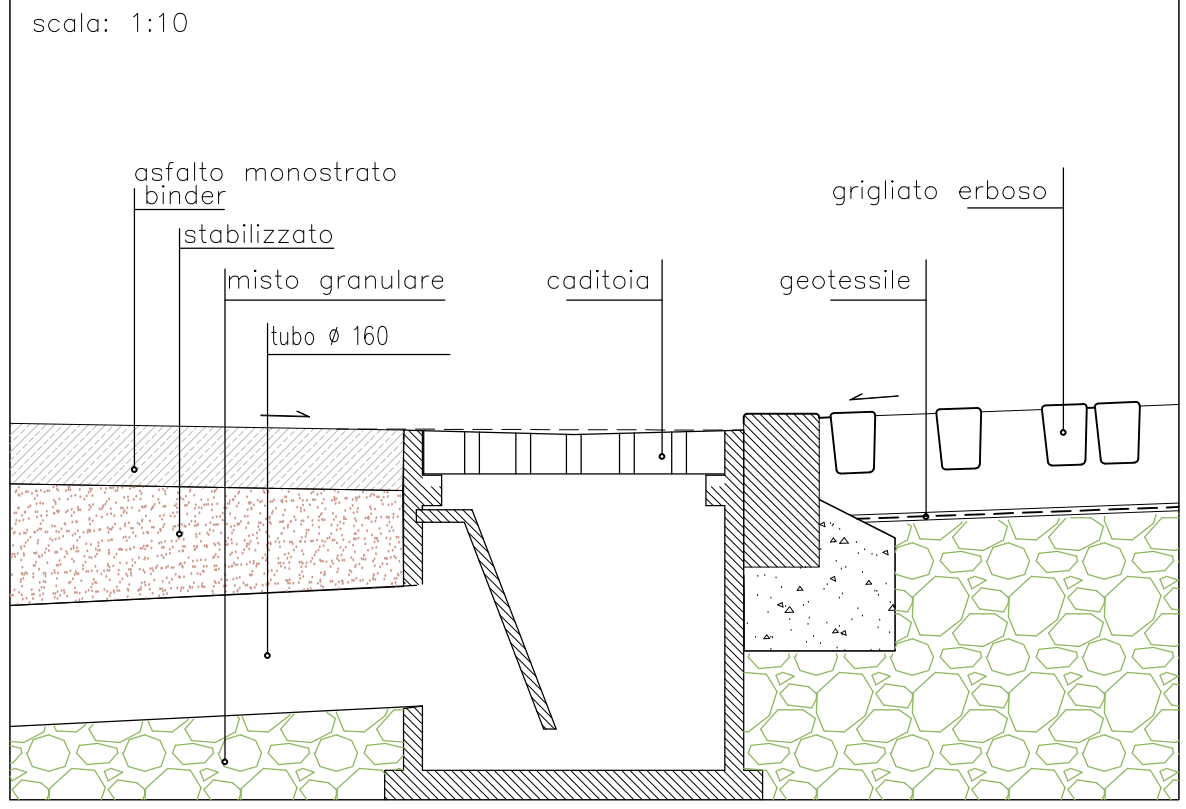

scala: 1:10